


MHS - Dugout Fence


Preliminary layout - 11/14/08

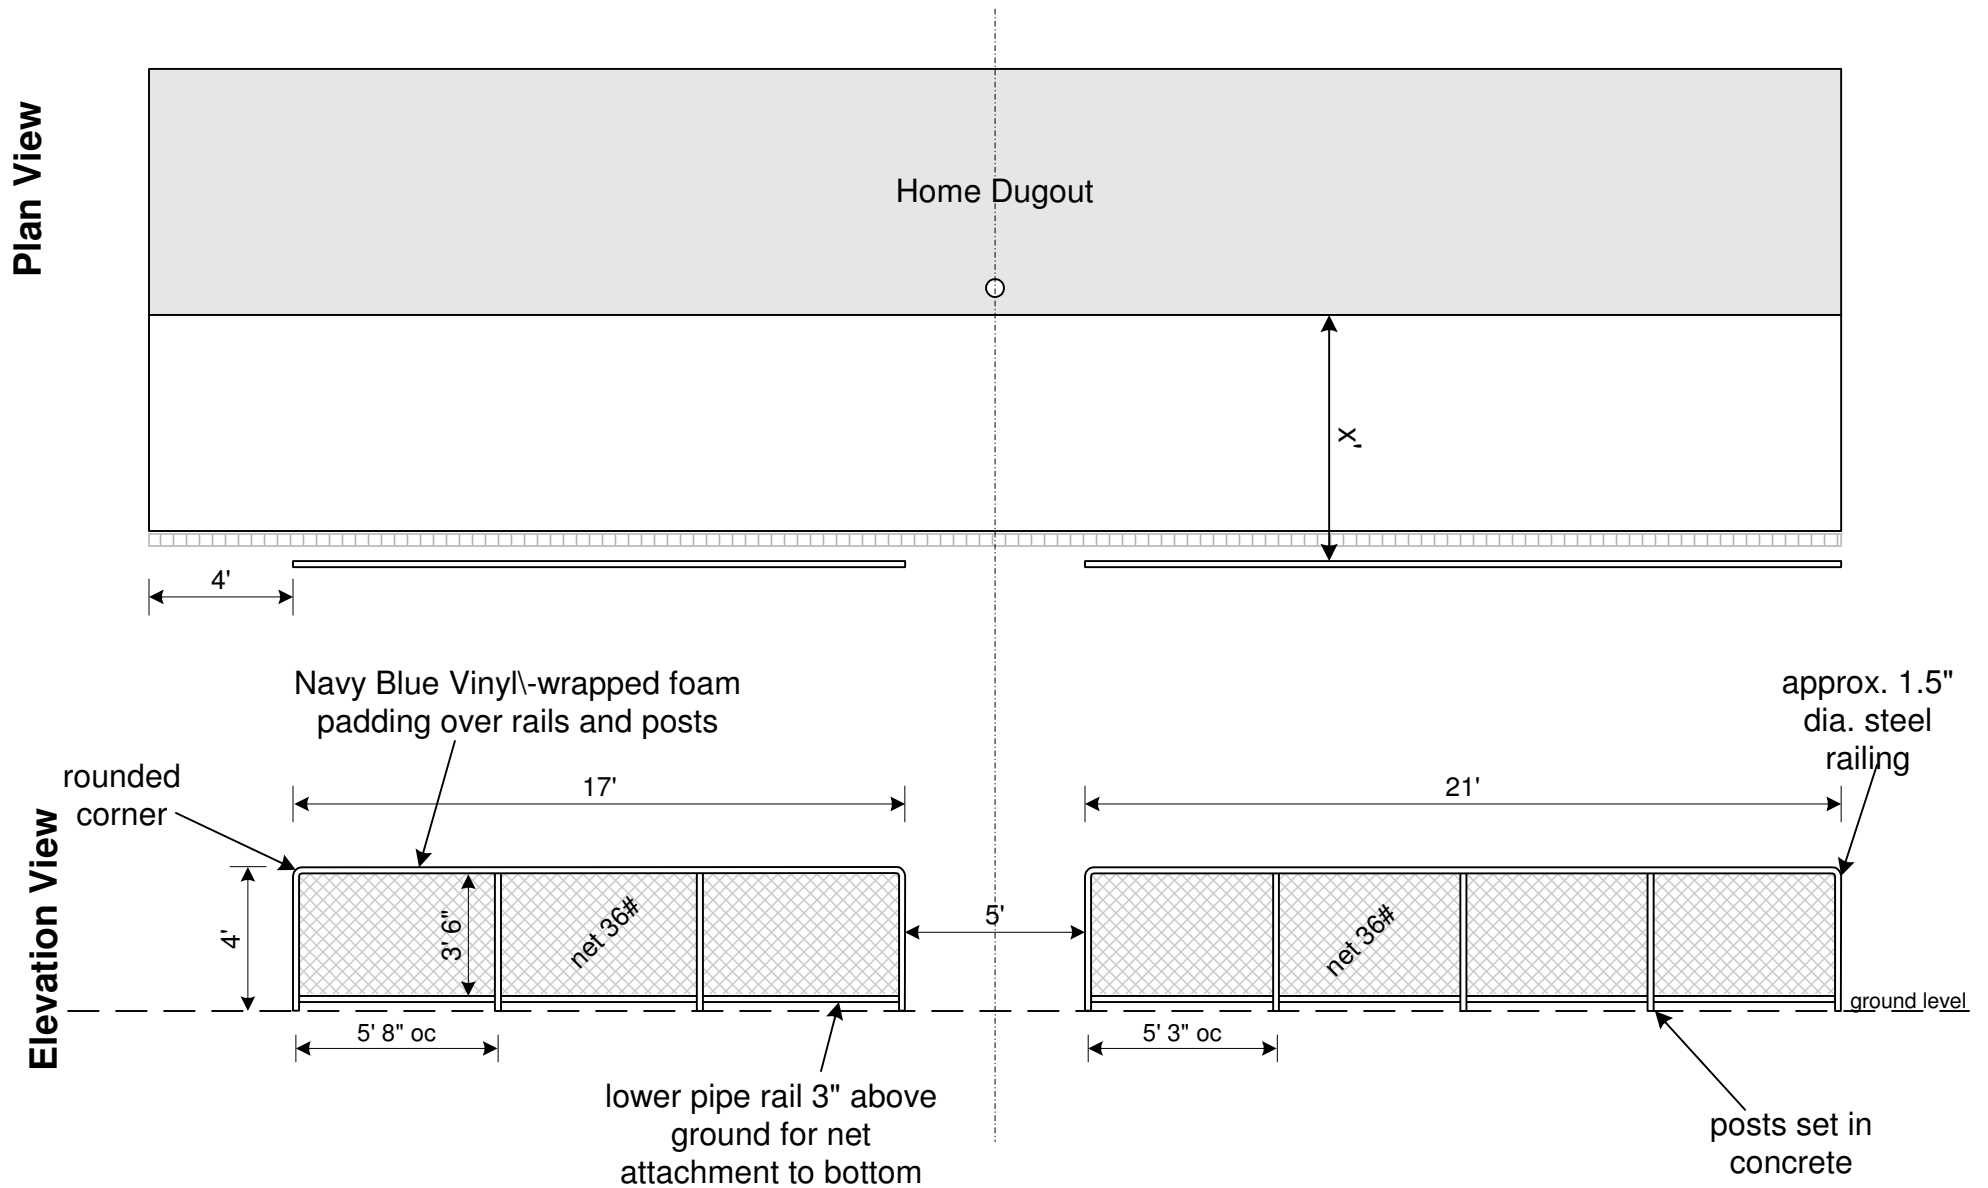

MHS - Dugout Fence

Preliminary layout - 11/14/08

Plan View

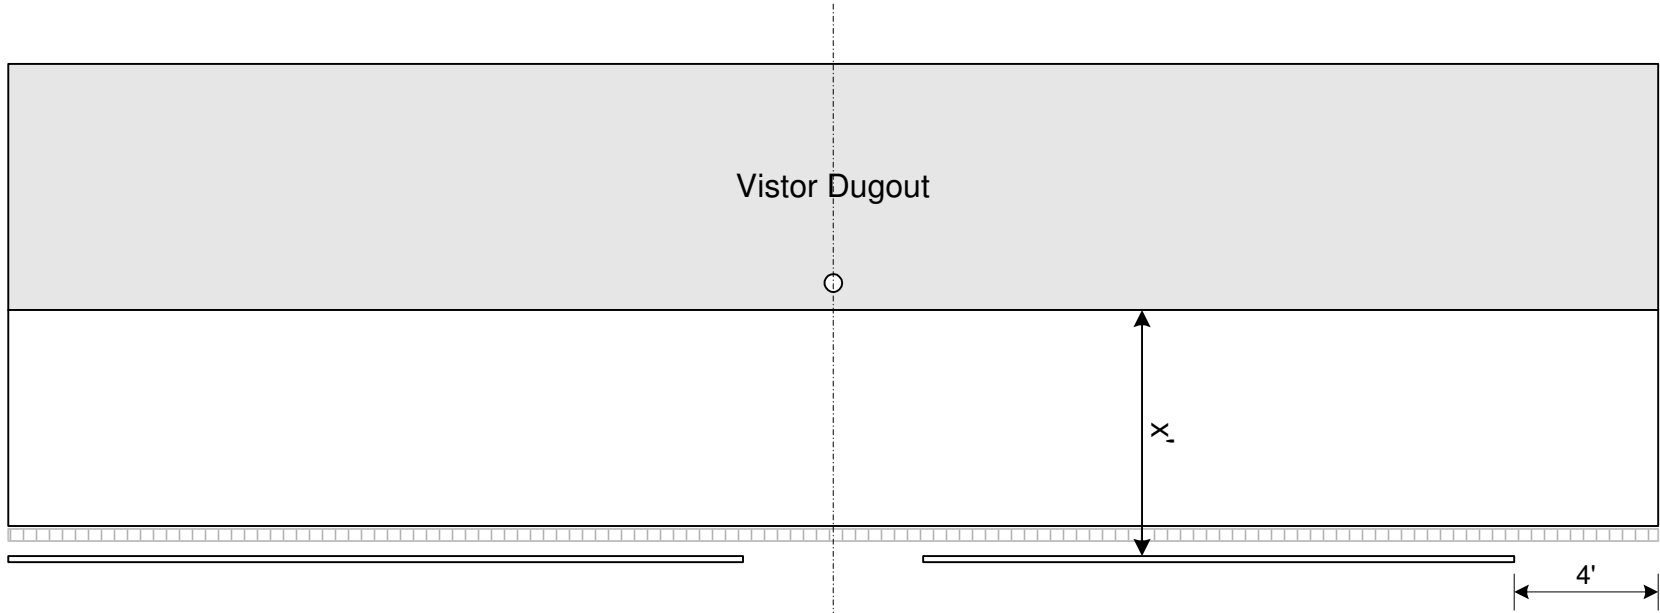

Elevation View

