


MHS - Baseball Field Mix Bins - Elevation Views




(20) ea. 5-1/2" x 5-1/2" - 12' Landscape Timbers

Front Elevation

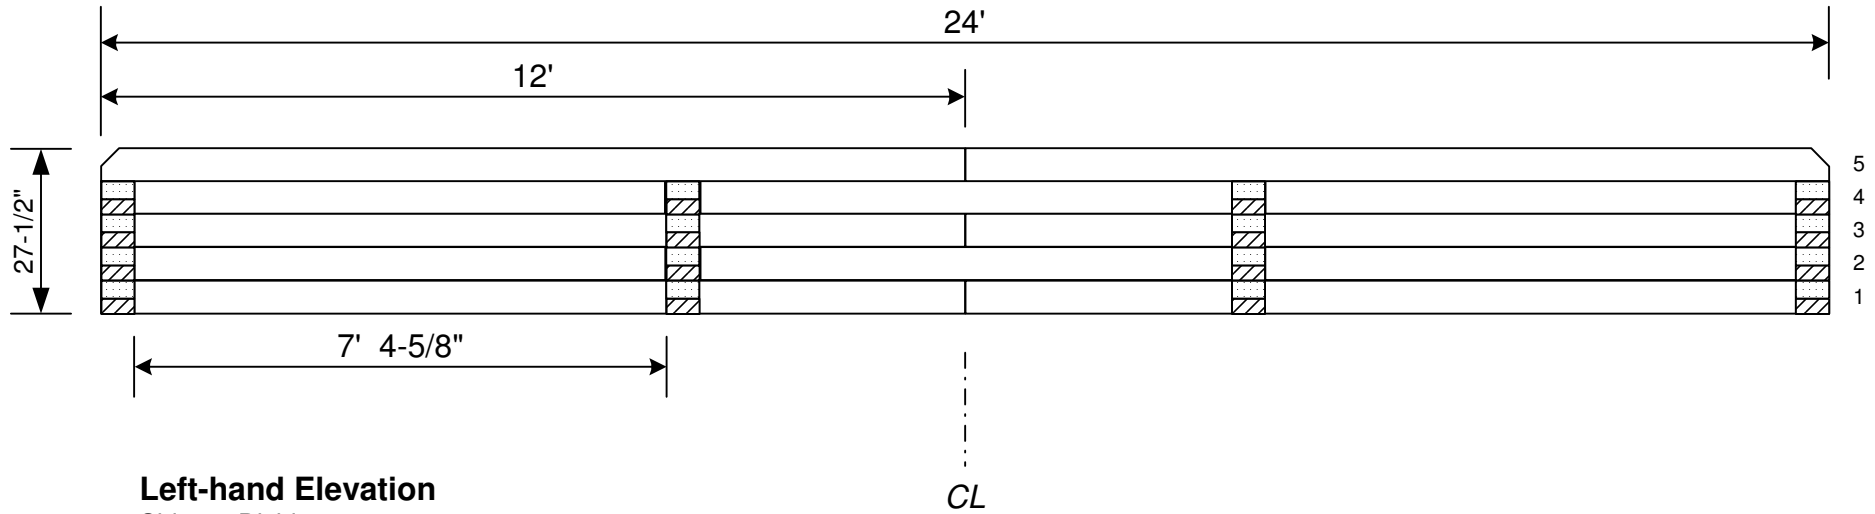

Left-hand Elevation

Sides & Dividers

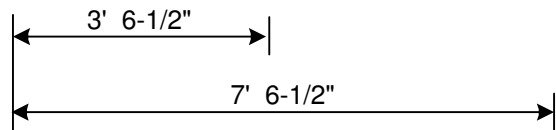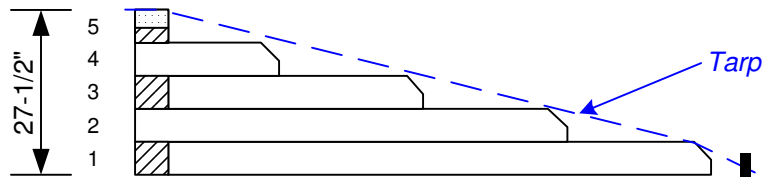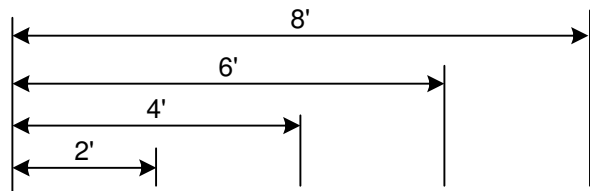

Left-hand Elevation

3-Dim.

